


GRAPHIC SCALE



( IN FEET )  
1 inch = 200 ft.

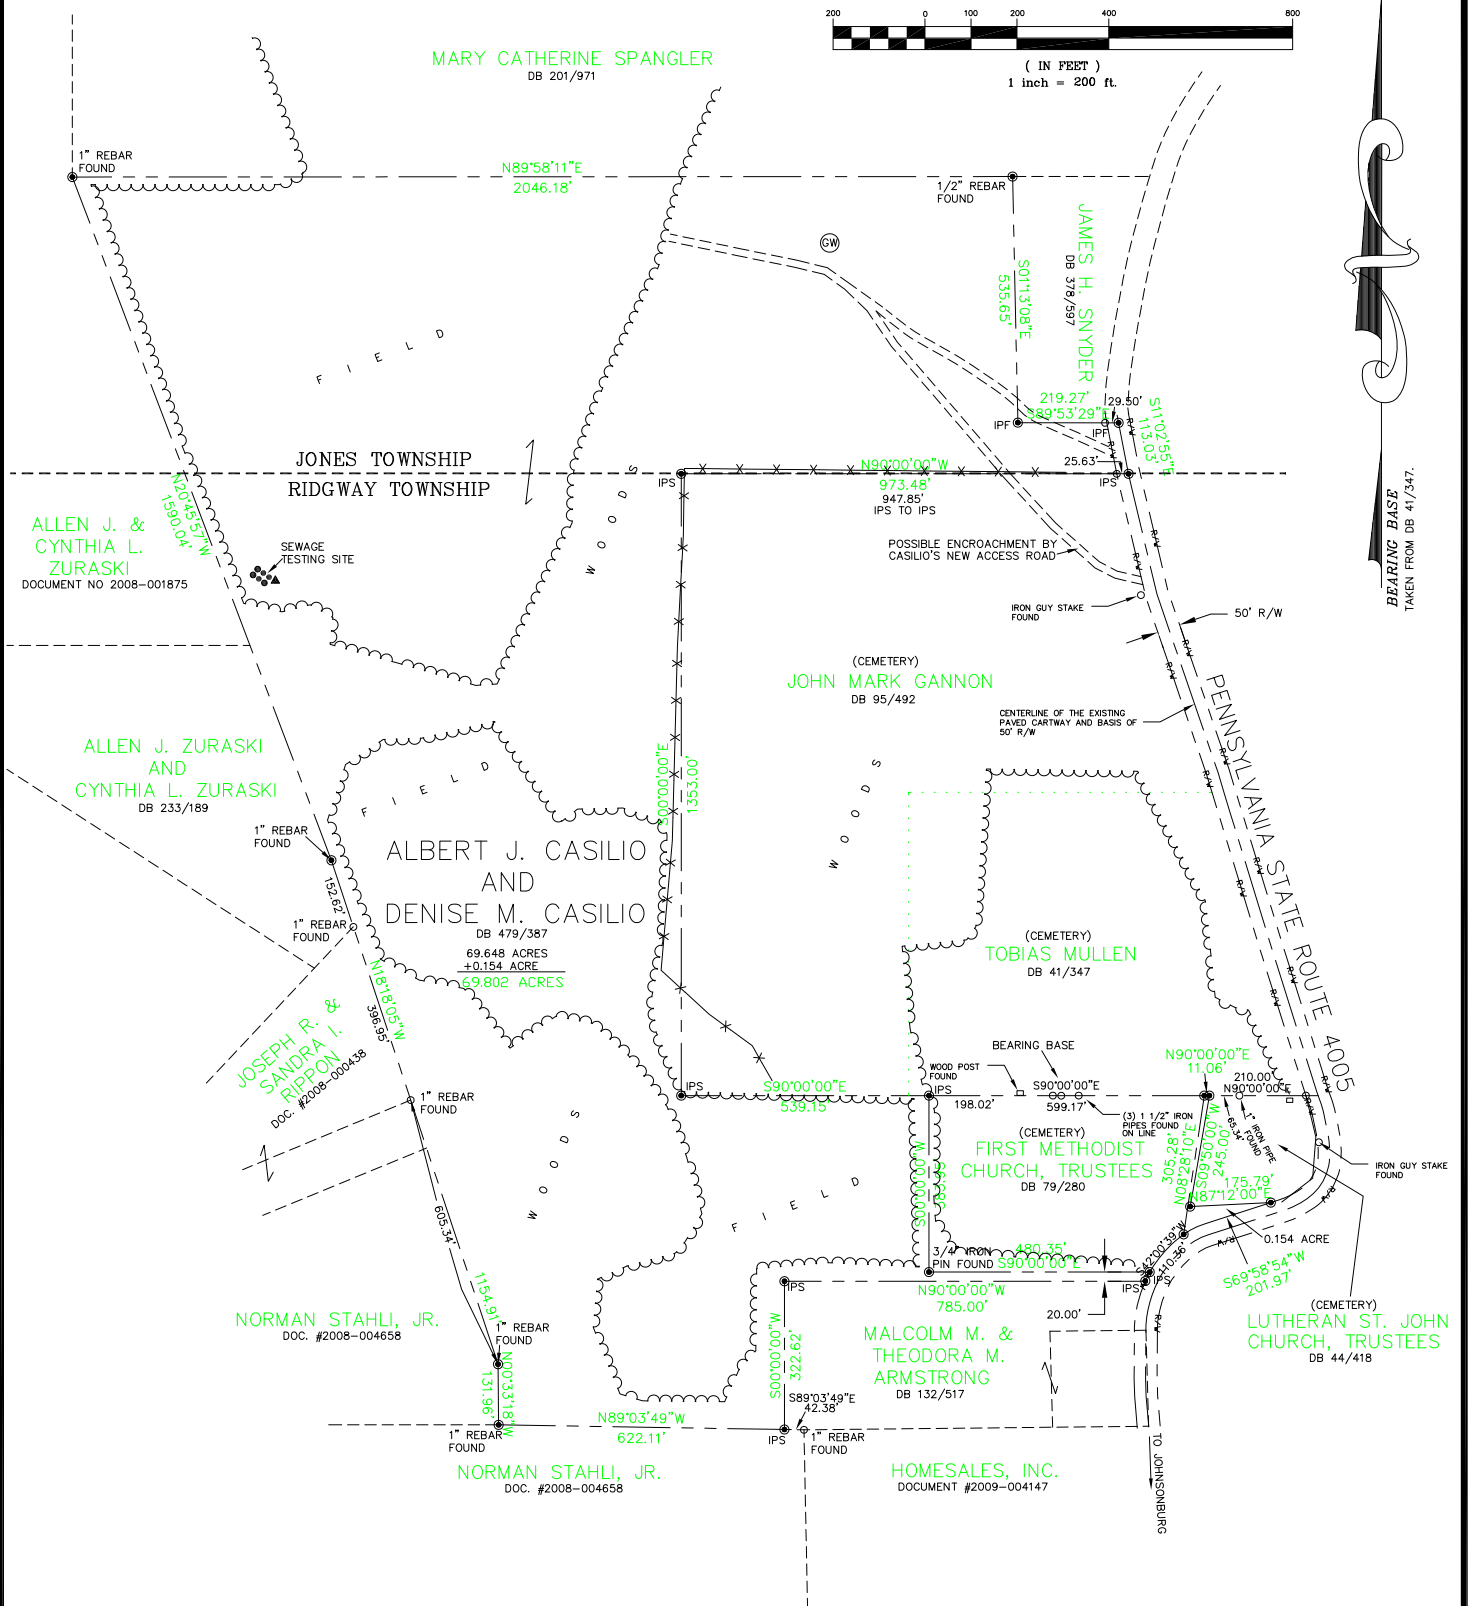

LEGEND

- PROPERTY LINE
- CENTERLINE
- REFERENCE LINE
- TREELINE
- FORMER BOUNDARY LINES
- IPS 3/4" REBAR SET WITH CAP
- IPF 5/8" REBAR FOUND WITH CAP "SYLVAN SURVEYS"
- DB 123/456 DEED BOOK 123 PAGE 456
- R/W RIGHT-OF-WAY

ALBERT J. CASILIO  
AND  
DENISE M. CASILIO  
1316 WATER ST. EXT., JOHNSONBURG, PENNSYLVANIA 15845  
MAP OF RETRACEMENT SURVEY  
RIDGWAY AND JONES TOWNSHIP  
ELK COUNTY

DECEMBER 8, 2010  
FIELD BOOK/PAGE 115/15  
TAX MAP #09-06019-4428  
FILE NUMBER 8896



DAVID J. THORP, PLS  
NO. SU-37822-E  
CURRY & ASSOCIATES  
207 SOUTH THIRD STREET  
(814) 765-7226

CLEARFIELD, PENNSYLVANIA  
1 INCH = 200 FEET